ARCHITECT:

INFORM DESIGN INC.

1347 KAPIOLANI BOULEVARD, SUITE 401


HONOLULU, HAWAII 96814

ELECTRICAL ENGINEER:

INSYNERGY ENGINEERING, INC. 828 FORT STREET MALL, SUITE 500

HONOLULU, HI 96813

REPLACE AMERICAN SAMOA ELECTRIC PANELS

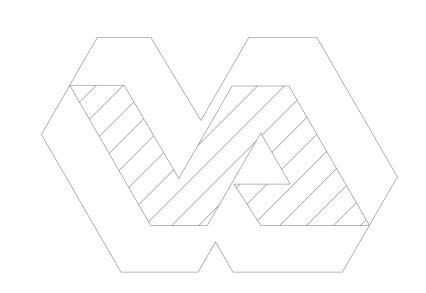

DEPARTMENT OF VETERANS AFFAIRS TRIPLER ARMY MEDICAL CENTER HONOLULU, HAWAII



1347 KAPIOLANI BOULEVARD, SUITE 401 HONOLULU, HAWAII 96814 808.946.3676 v 808.947.6728 f

MASTER IDIQ CONTRACT NO. VA 261-14-R-0679 459-15-108 PROJECT NO. HONOLULU, HAWAII

CO

CONSTRUCTION DOCUMENTS

Construction


and Facilities

Management


459-15-108

GI-1

CONSULTANTS: REPLACE AMERICAN TITLE SHEET This work was prepared by me or under my supervision and construction of this project In+Form Design, Inc. SAMOA ELECTRIC PANELS will be under my observation. 1347 Kapiolani Blvd, Suite 401 LICENSED PROFESSIONAL ARCHITECT Honolulu, Hawaii 96814 Telephone: (808) 946-3676 No. 6239 Fax: (808) 947-6728 Revision Description 5/15/2015 5/15/2015 4:01:46 PM

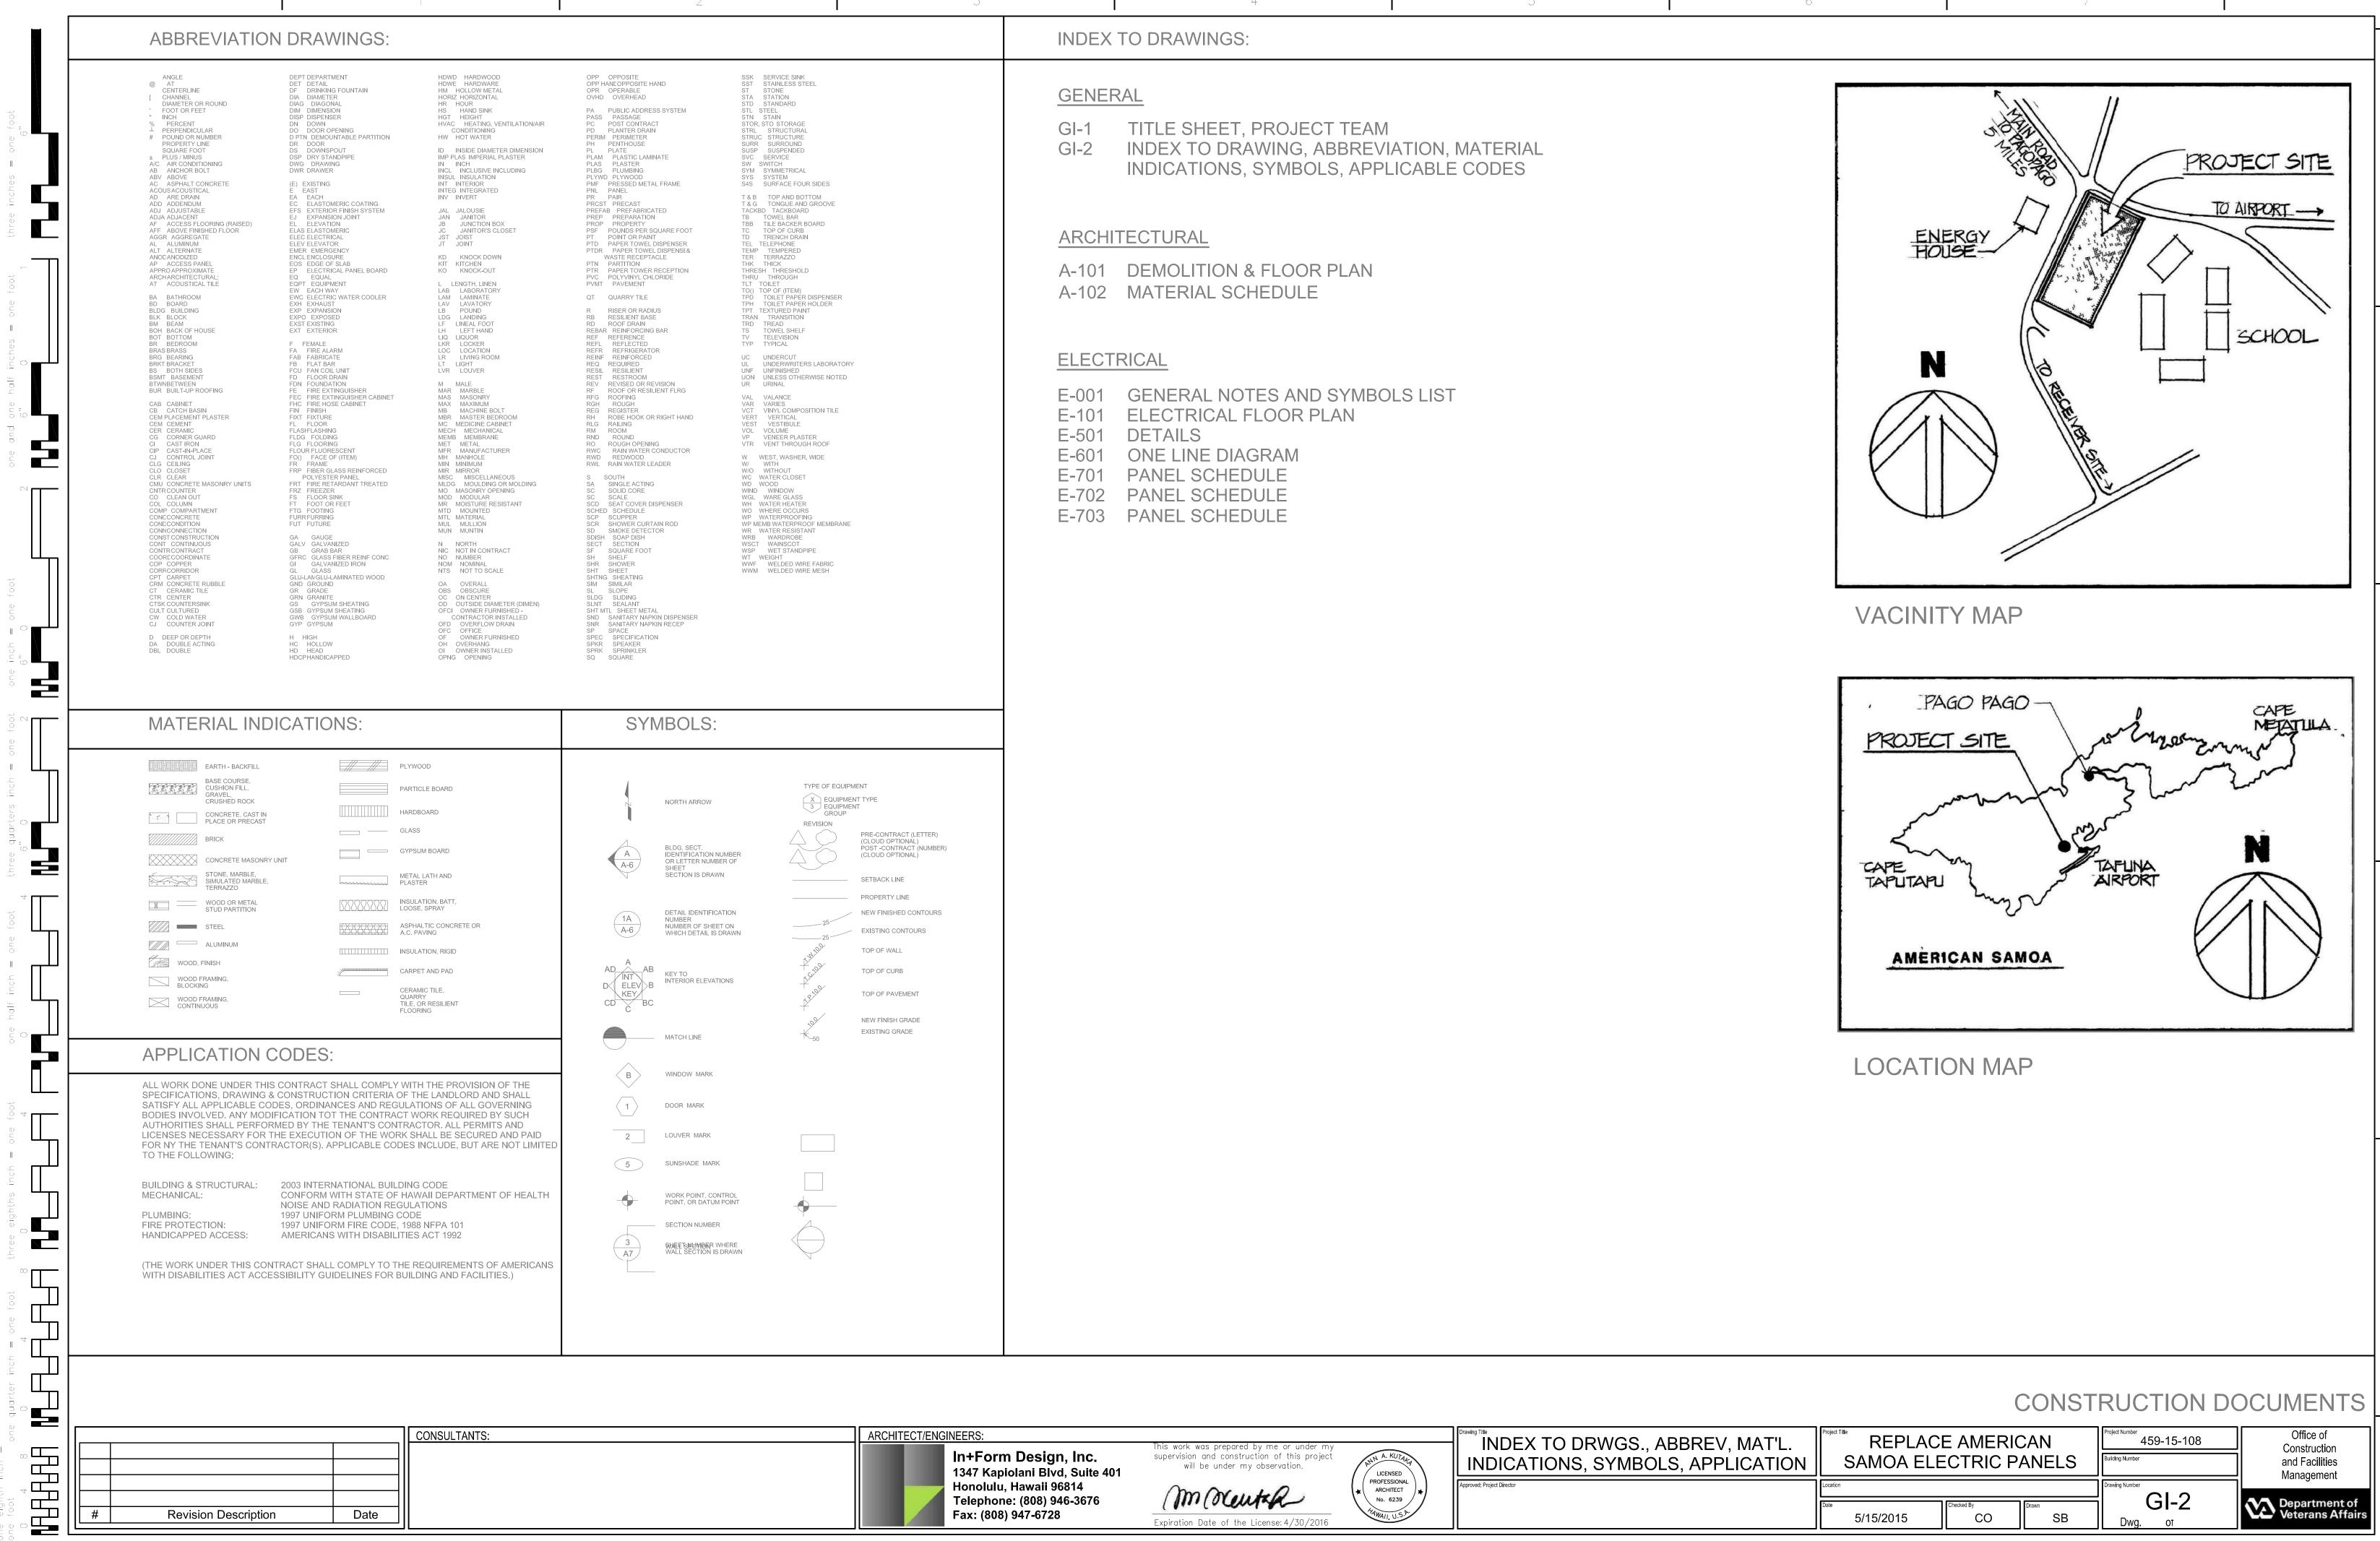

5/15/2015 11:32:42 AM

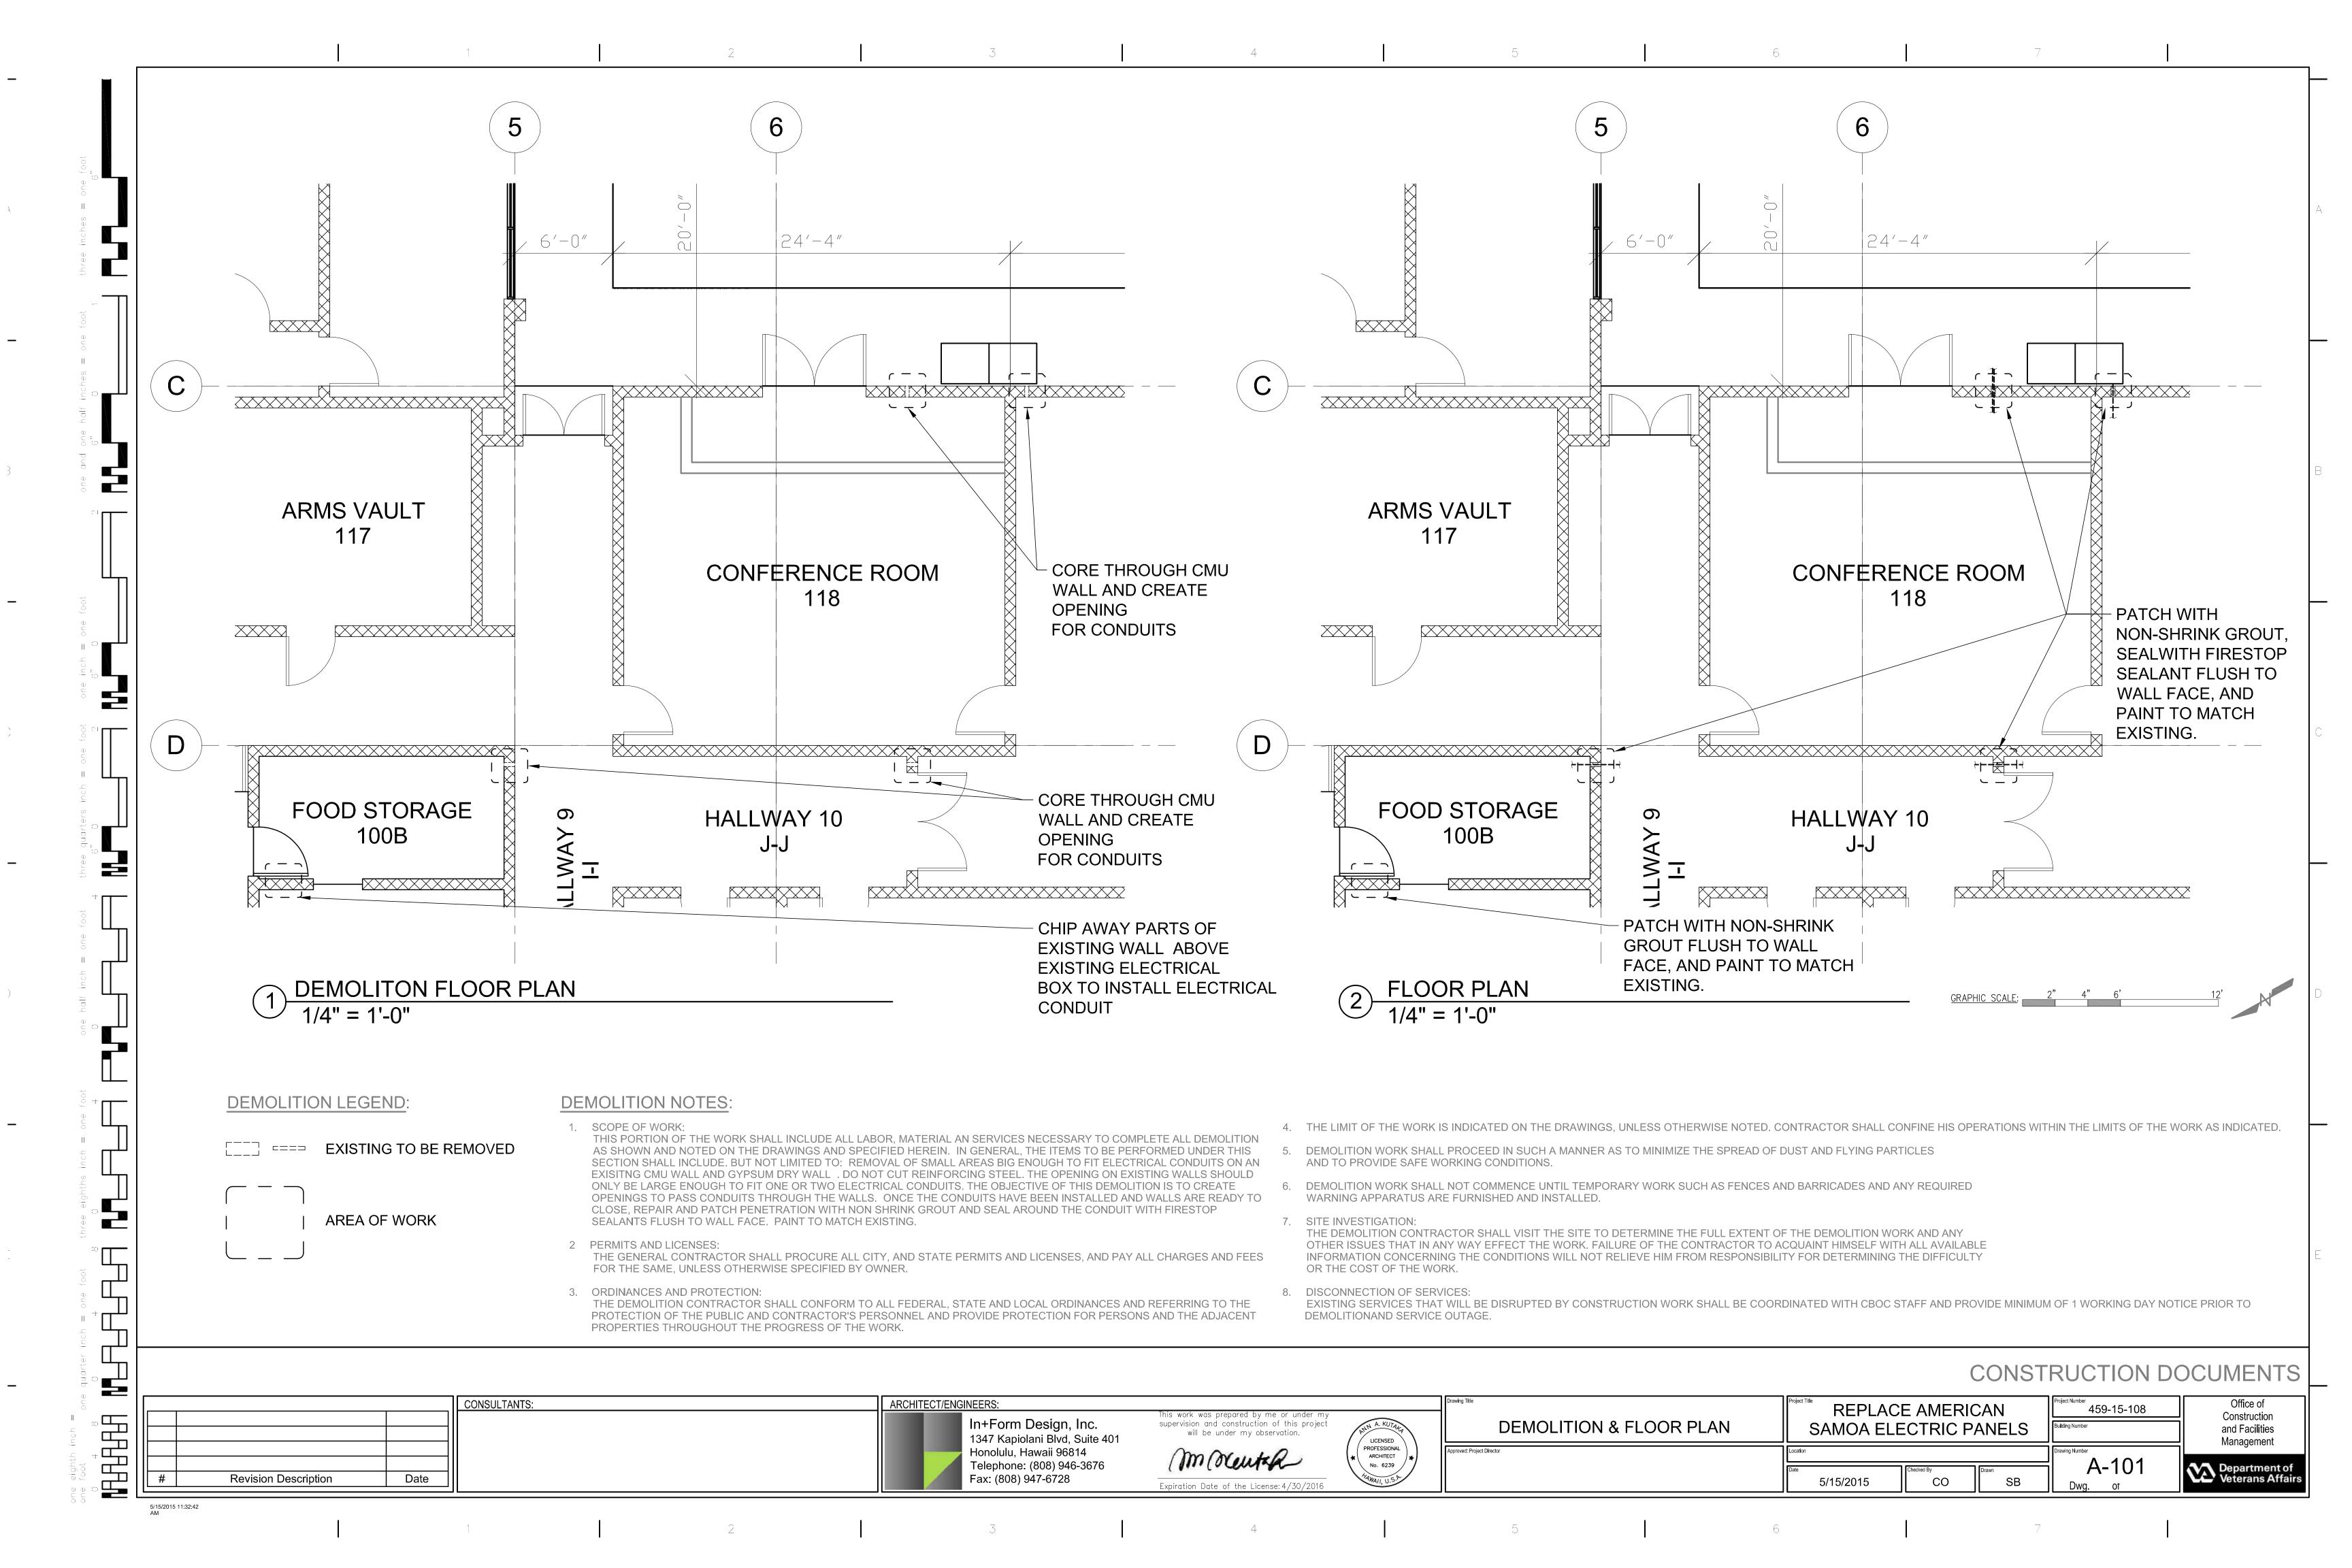

ROJEC	ROJECT NAME - REPLACE AMERICAN SAMOA ELECTRIC PANELS						15-108	DATE ISSUED: 5.15.15	
MATERIAL SCHEDULE									
SYMBOL	DESCRIPTION	LOCATION	COLOR / PRODUCT	FINISH	SIZE	MANUFACTURER	RATING	REMARKS	DELT
PT-1	PAINT ON MASONARY WALL	EXTERIOR WALL OF ELECTRICAL ROOM	MATCH PAINT COLOR WITH EXISTING	MATCH PAINT FINISH WITH EXISTING		SHERWIN WILLIAMS		THREE COATS OF PAINT MINIMUM: PRIMER, BODY, FINISH. SEE SPECIFICATION SECTION 099100 ON PAINTING.	
PT-2	PAINT ON GYP. BOARD WALL	INSIDE ELECTRIC ROOM, RM# UNIT STORAGE 26, RM# HALLWAY 10, RM# FOOD STORAGE 100B	MATCH PAINT COLOR WITH EXISTING	MATCH PAINT FINISH WITH EXISTING		SHERWIN WILLIAMS		THREE COATS OF PAINT MINIMUM: PRIMER, BODY, FINISH. SEE SPECIFICATION SECTION 099100 ON PAINTING.	
NOTE:	-SEE SPECIFICATION SECTION 099100 ON PAINTING								
	-CONTRACTOR TO USE 1 COAT LOXON CONCRETE & MASONARY PRIMER, INTERIOR/EXTERIOR LATEX BY SHERWIN WILLIAMS IN MASONARY AND PLASTER SUBSTRATES. USE 1 COAT PREMIUM WALL & WOOD PRIMER BY SHERWIN WILLIAMS ON DRY WALL. USE 2 COATS (BODY + FINISH) OF PAINT ON PRIME								
	-CONTRACTOR TO PATCH AND REPAIR EXSITING WALLS AS REQUIRED TO PRODUCE SMOOTH FINISH.								

CONSTRUCTION DOCUMENTS

ARCHITECT/ENGINEERS: CONSULTANTS: oject Number 459-15-108 Office of Construction REPLACE AMERICAN This work was prepared by me or under my supervision and construction of this project will be under my observation. In+Form Design, Inc. 1347 Kapiolani Blvd, Suite 401 Honolulu, Hawaii 96814 Telephone: (808) 946-3676 Fax: (808) 947-6728 MATERIAL SCHEDULE SAMOA ELECTRIC PANELS and Facilities LICENSED PROFESSIONAL ARCHITECT No. 6239 Management m ocentra A-102 Department of Veterans Affairs Date Revision Description 5/15/2015 CO Expiration Date of the License: 4/30/2016